


	Power Pole		Flag Pole		Storm Manhole
	Power Pole w/Light		Sign (As Noted)		Storm Catchbasin
	Light Pole		Well Head		Deciduous Tree
	Telephone Pole		Satellite Dish		Coniferous Tree
	Guy Wire		Tower		Sanitary Manhole
	Transformer		Water Valve		Sanitary Clean Out
	Electric Manhole		Fire Hydrant		Gas Valve
	Telephone Manhole		Water Manhole		Gas Manhole
	Telephone Pedestal		Water Meter Pit		Gas Meter
	Electric Meter		Water Meter		Gas Marker
	Cable Box		Indicates Handicapped Parking		Section Corner
	Air Conditioner Unit		Parking Count		Set 5/8" Bar & Cap
	Easement Identifier				Found Corner Monument
	Distance not to scale				Monitoring Well

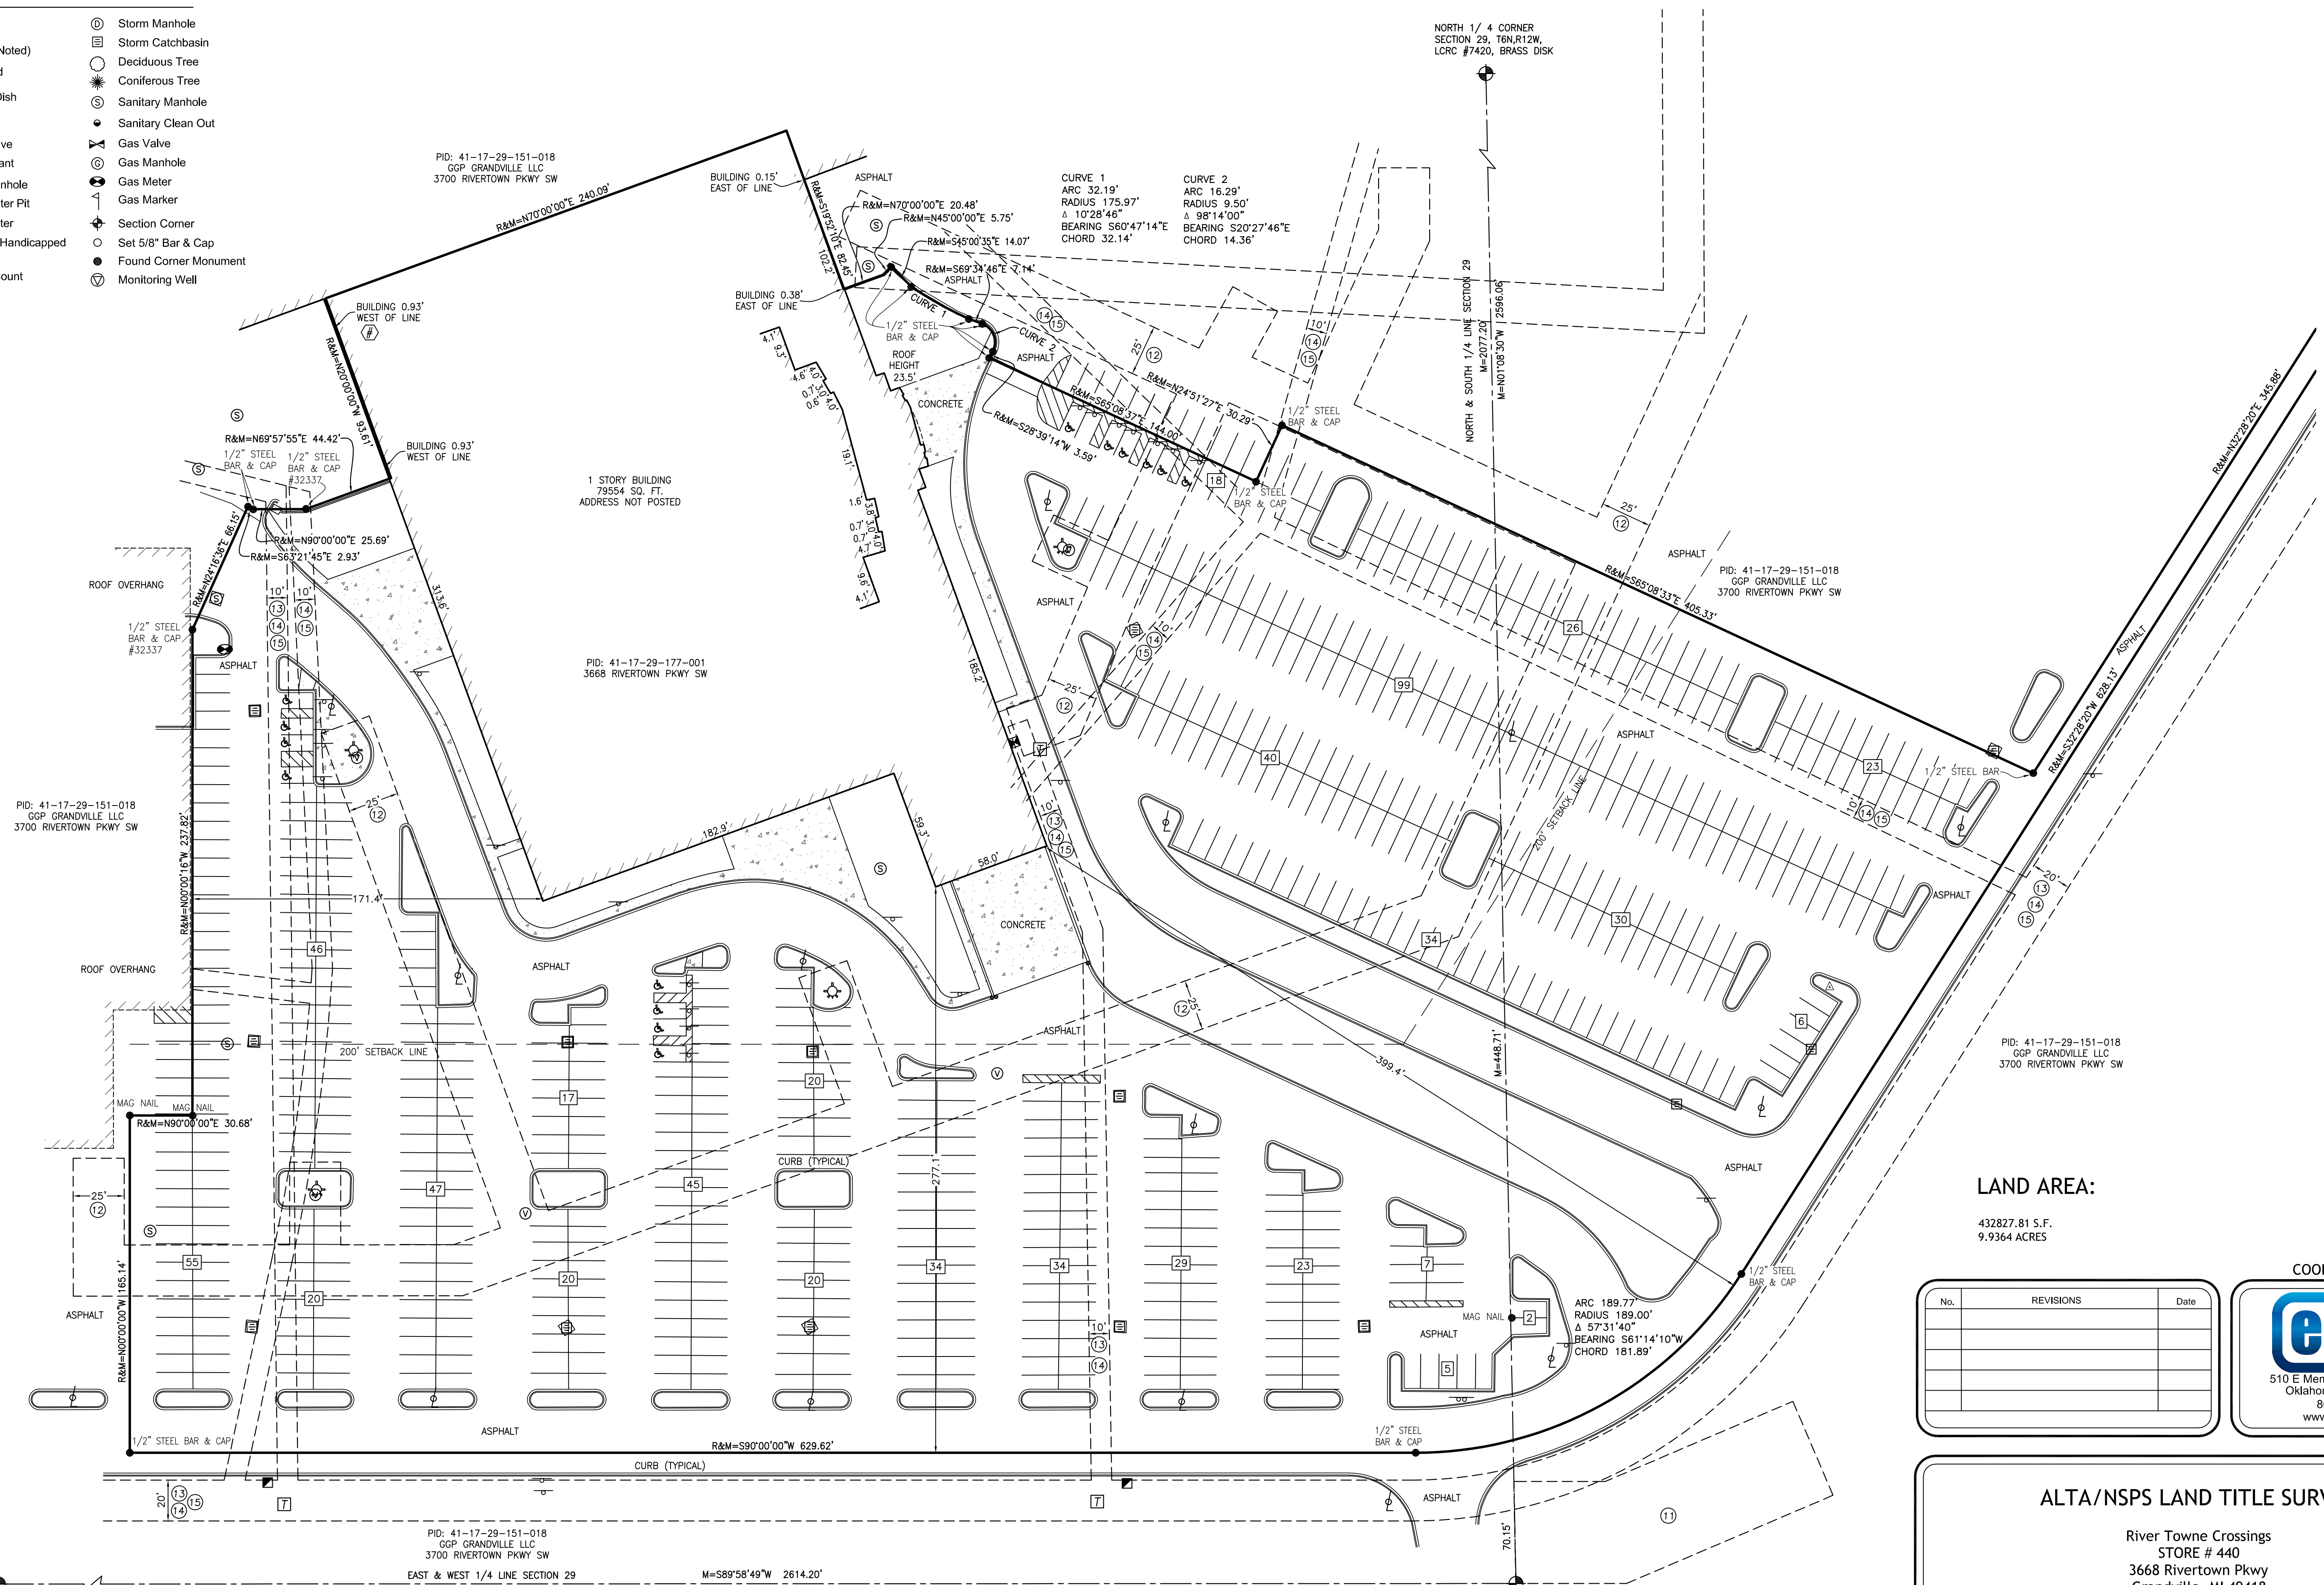

R = RECORDED	T6N = TOWN 6 NORTH	AVE. = AVENUE
M = MEASURED	R12W = RANGE 12 WEST	BLVD. = BOULEVARD
C = CALCULATED	SQ. FT. = SQUARE FEET	CT. = COURT
N = NORTH	NE = NORTHEAST	RD. = ROAD
E = EAST	SE = SOUTHEAST	ST. = STREET
S = SOUTH	SW = SOUTHWEST	PID = PARCEL AND
W = WEST	NW = NORTHWEST	OWNER IDENTIFICATION



510 E Memorial Road, Suite A-1
Oklahoma City, OK 73114
800.411.2010
www.emgcorp.com

PREPARED BY:
*GEODETIC DESIGNS, INC.
 2300 N. GRAND RIVER AVE.
 LANSING, MI 48906
 PHONE: (517) 908-0008
 FAX: (517) 908-0009
 WWW.GEODETICDESIGNS.COM*